


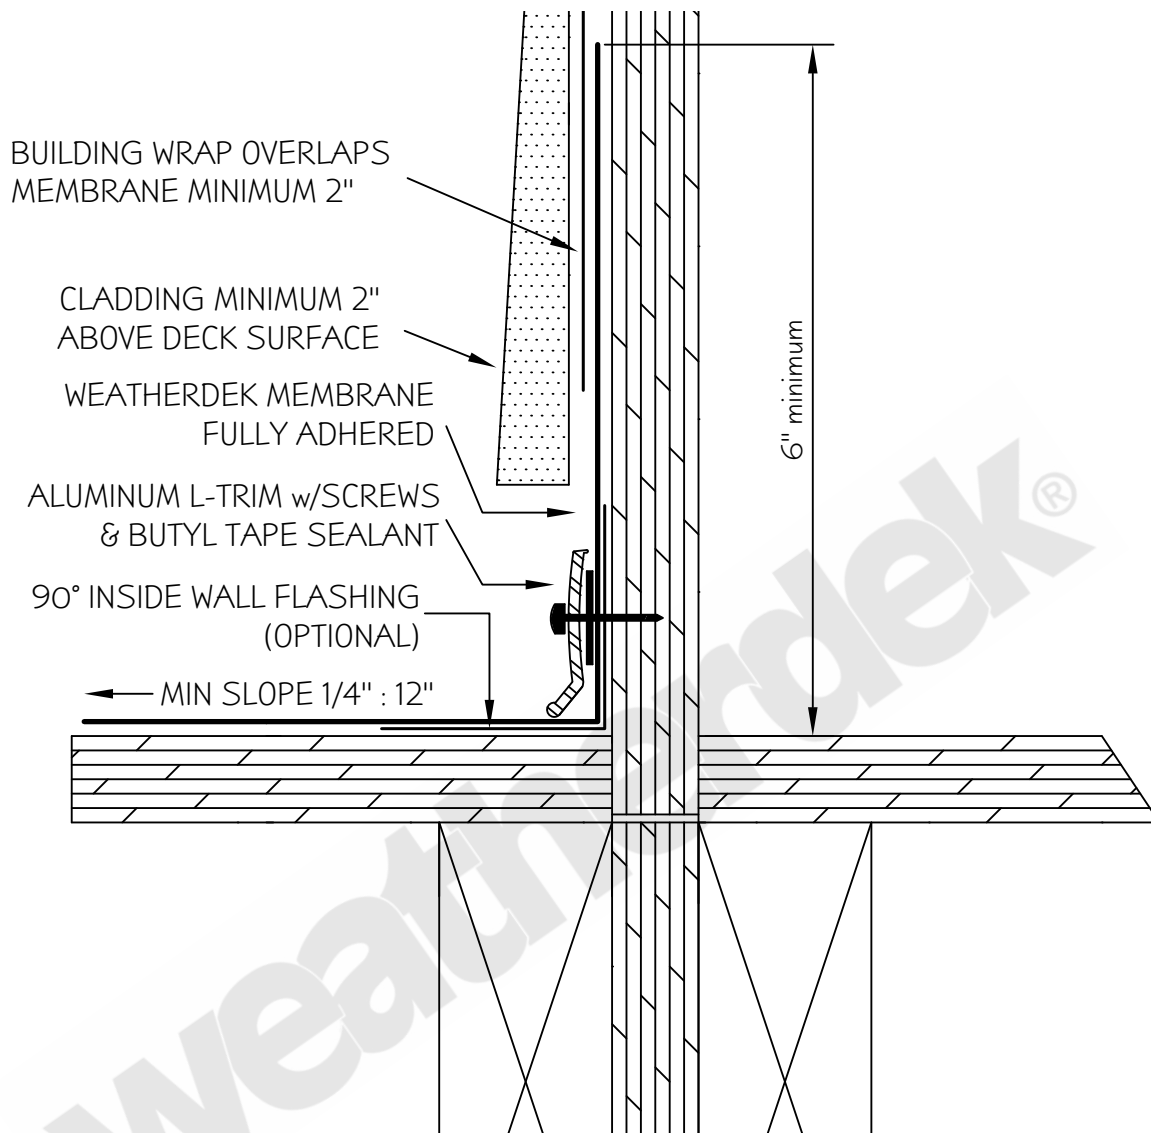

WEATHERDEK INSIDE EDGE 'L-TRIM' DETAIL
TYPICAL INSIDE EDGE

NOTE: AS A SUPPLIER OF MATERIALS ONLY ADS WEATHERDEK DOES NOT ASSUME RESPONSIBILITY FOR ERRORS IN DESIGN OR SITE CONDITIONS. SUITABILITY OF ALL DETAILS SHOULD BE CONFIRMED BY THE ARCHITECT, CONTRACTOR OR OWNERS REPRESENTATIVE.

Project: WEATHERDEK INSIDE EDGE DETAIL #2

Title: INSIDE EDGE 'L-TRIM'

Date: 30/11/16

Drawing No: WD-12

Scale: NTS



ADS Weatherdek Canada Ltd.
600 Adams Rd Kelowna BC
V1X 7S1 Canada
Tel: (250) 765-5575
Fax: (250) 765-5548
www.weatherdek.com

NOTE: Refer to Product Data Sheet WD-301 for L-Trim Specifications