


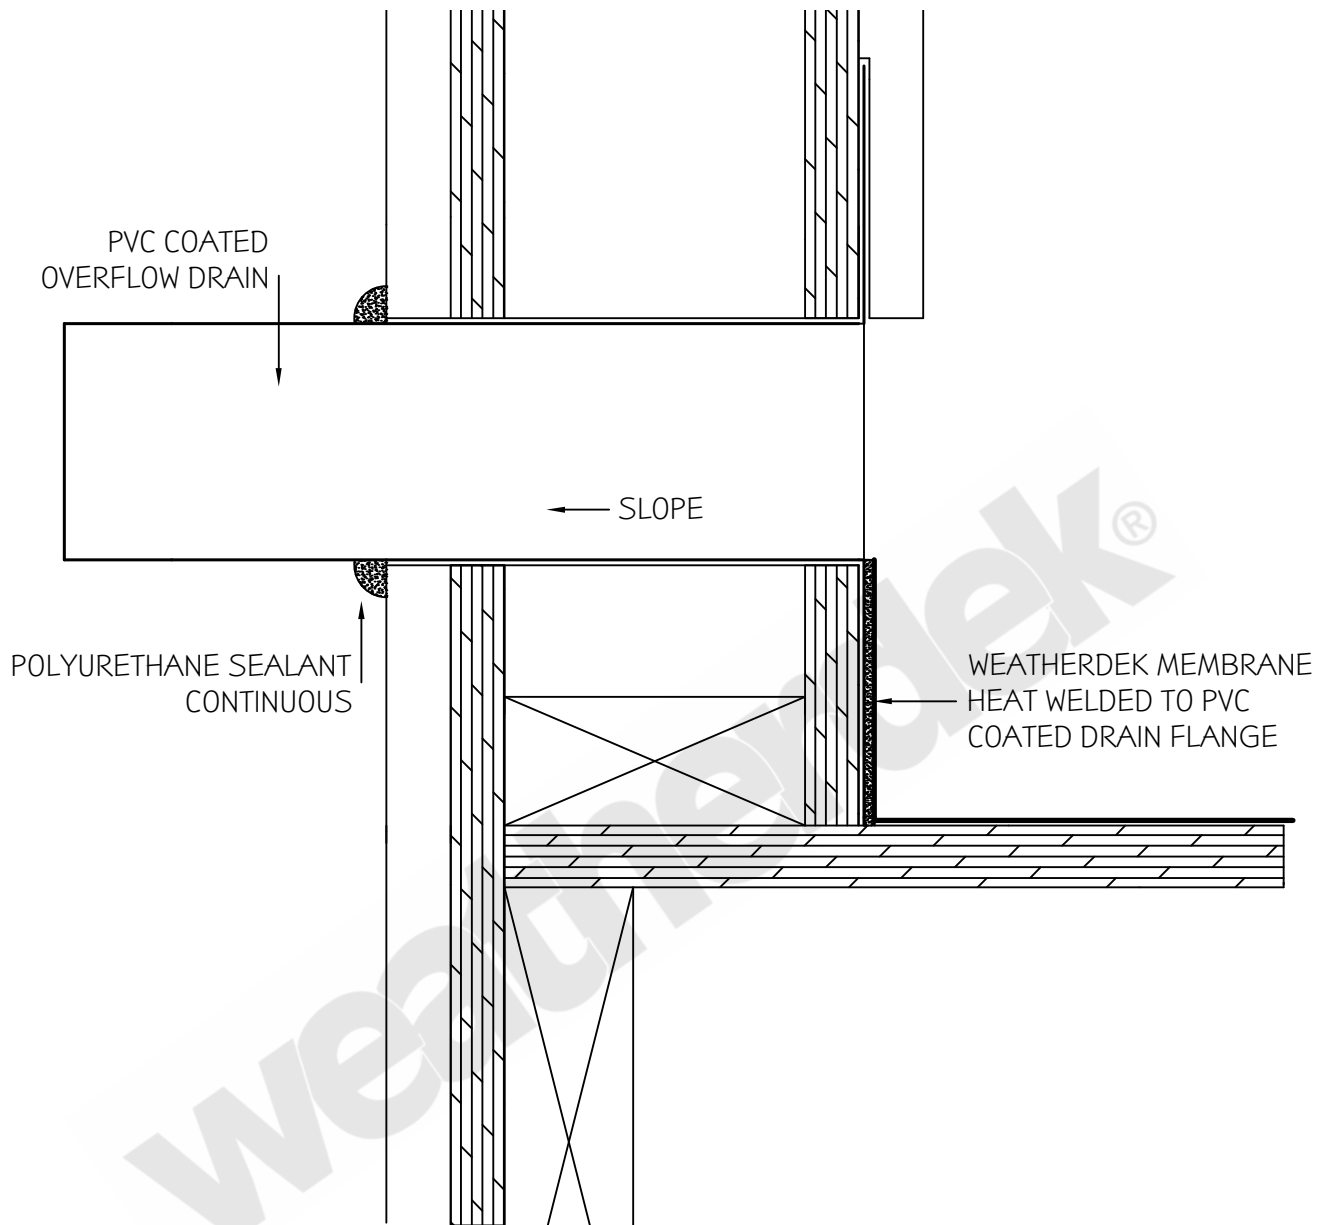

WEATHERDEK PVC COATED OVERFLOW DRAIN DETAIL
PVC COATED OVERFLOW DRAIN

NOTE: AS A SUPPLIER OF MATERIALS ONLY ADS WEATHERDEK DOES NOT ASSUME RESPONSIBILITY FOR ERRORS IN DESIGN OR SITE CONDITIONS. SUITABILITY OF ALL DETAILS SHOULD BE CONFIRMED BY THE ARCHITECT, CONTRACTOR OR OWNERS REPRESENTATIVE.

Project: WEATHERDEK OVERFLOW DRAIN DETAIL

Title: PVC COATED OVERFLOW DRAIN

Date: 05/01/17

Drawing No: WD-24

Scale: NTS



ADS Weatherdek Canada Ltd.
600 Adams Rd Kelowna BC
V1X 7S1 Canada
Tel: (250) 765-5575
Fax: (250) 765-5548
www.weatherdek.com

NOTE: Refer to Product Data Sheet WD-404 for PVC Coated Overflow Drain Specifications